



PROPERTY OF
SHRI GURUDWARA SAHIB

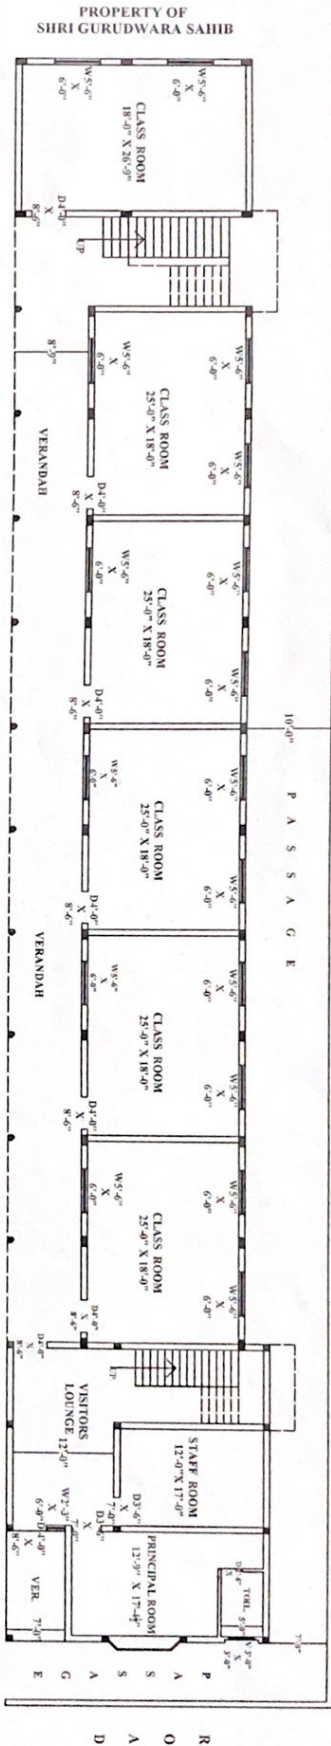

GROUND FLOOR PLAN

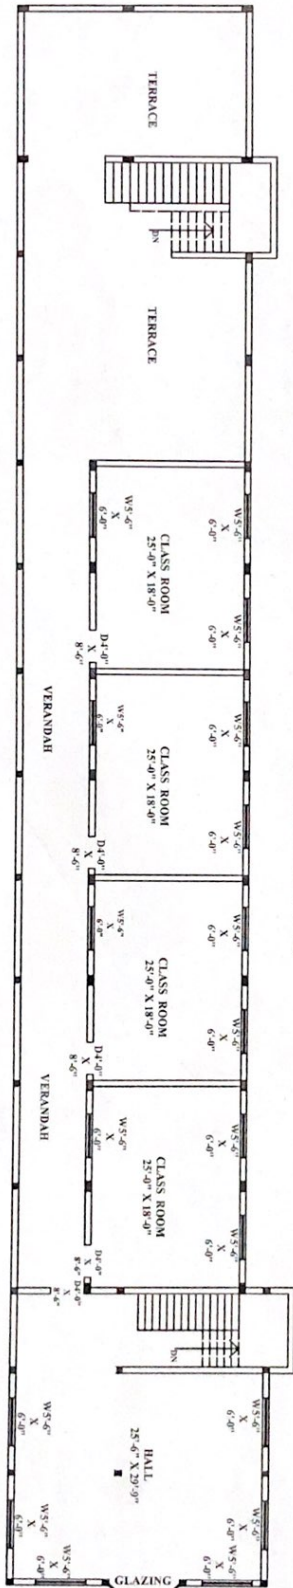

FIRST FLOOR PLAN

LAYOUT PLAN OF GURU HAR RAI SAHIB ACADEMY SITUATED AT VILL. BULLIWARAICH, TEH. SHAHKOT, DISTT. JALANDHAR.	COVD. AREA DETAIL:- G.F. COVD. AREA :- 5647.00 SFT F.F. COVD. AREA :- 4786.00 SFT TOTAL :- 10433.00 SFT	NORTH:- 	DATE:- 14-9-2015	SIGN. OF OWNER
---	--	-------------	------------------	----------------

